




COMUNA
MOVILITA

COMUNA
MARASESTI

ORAȘ PANCIU

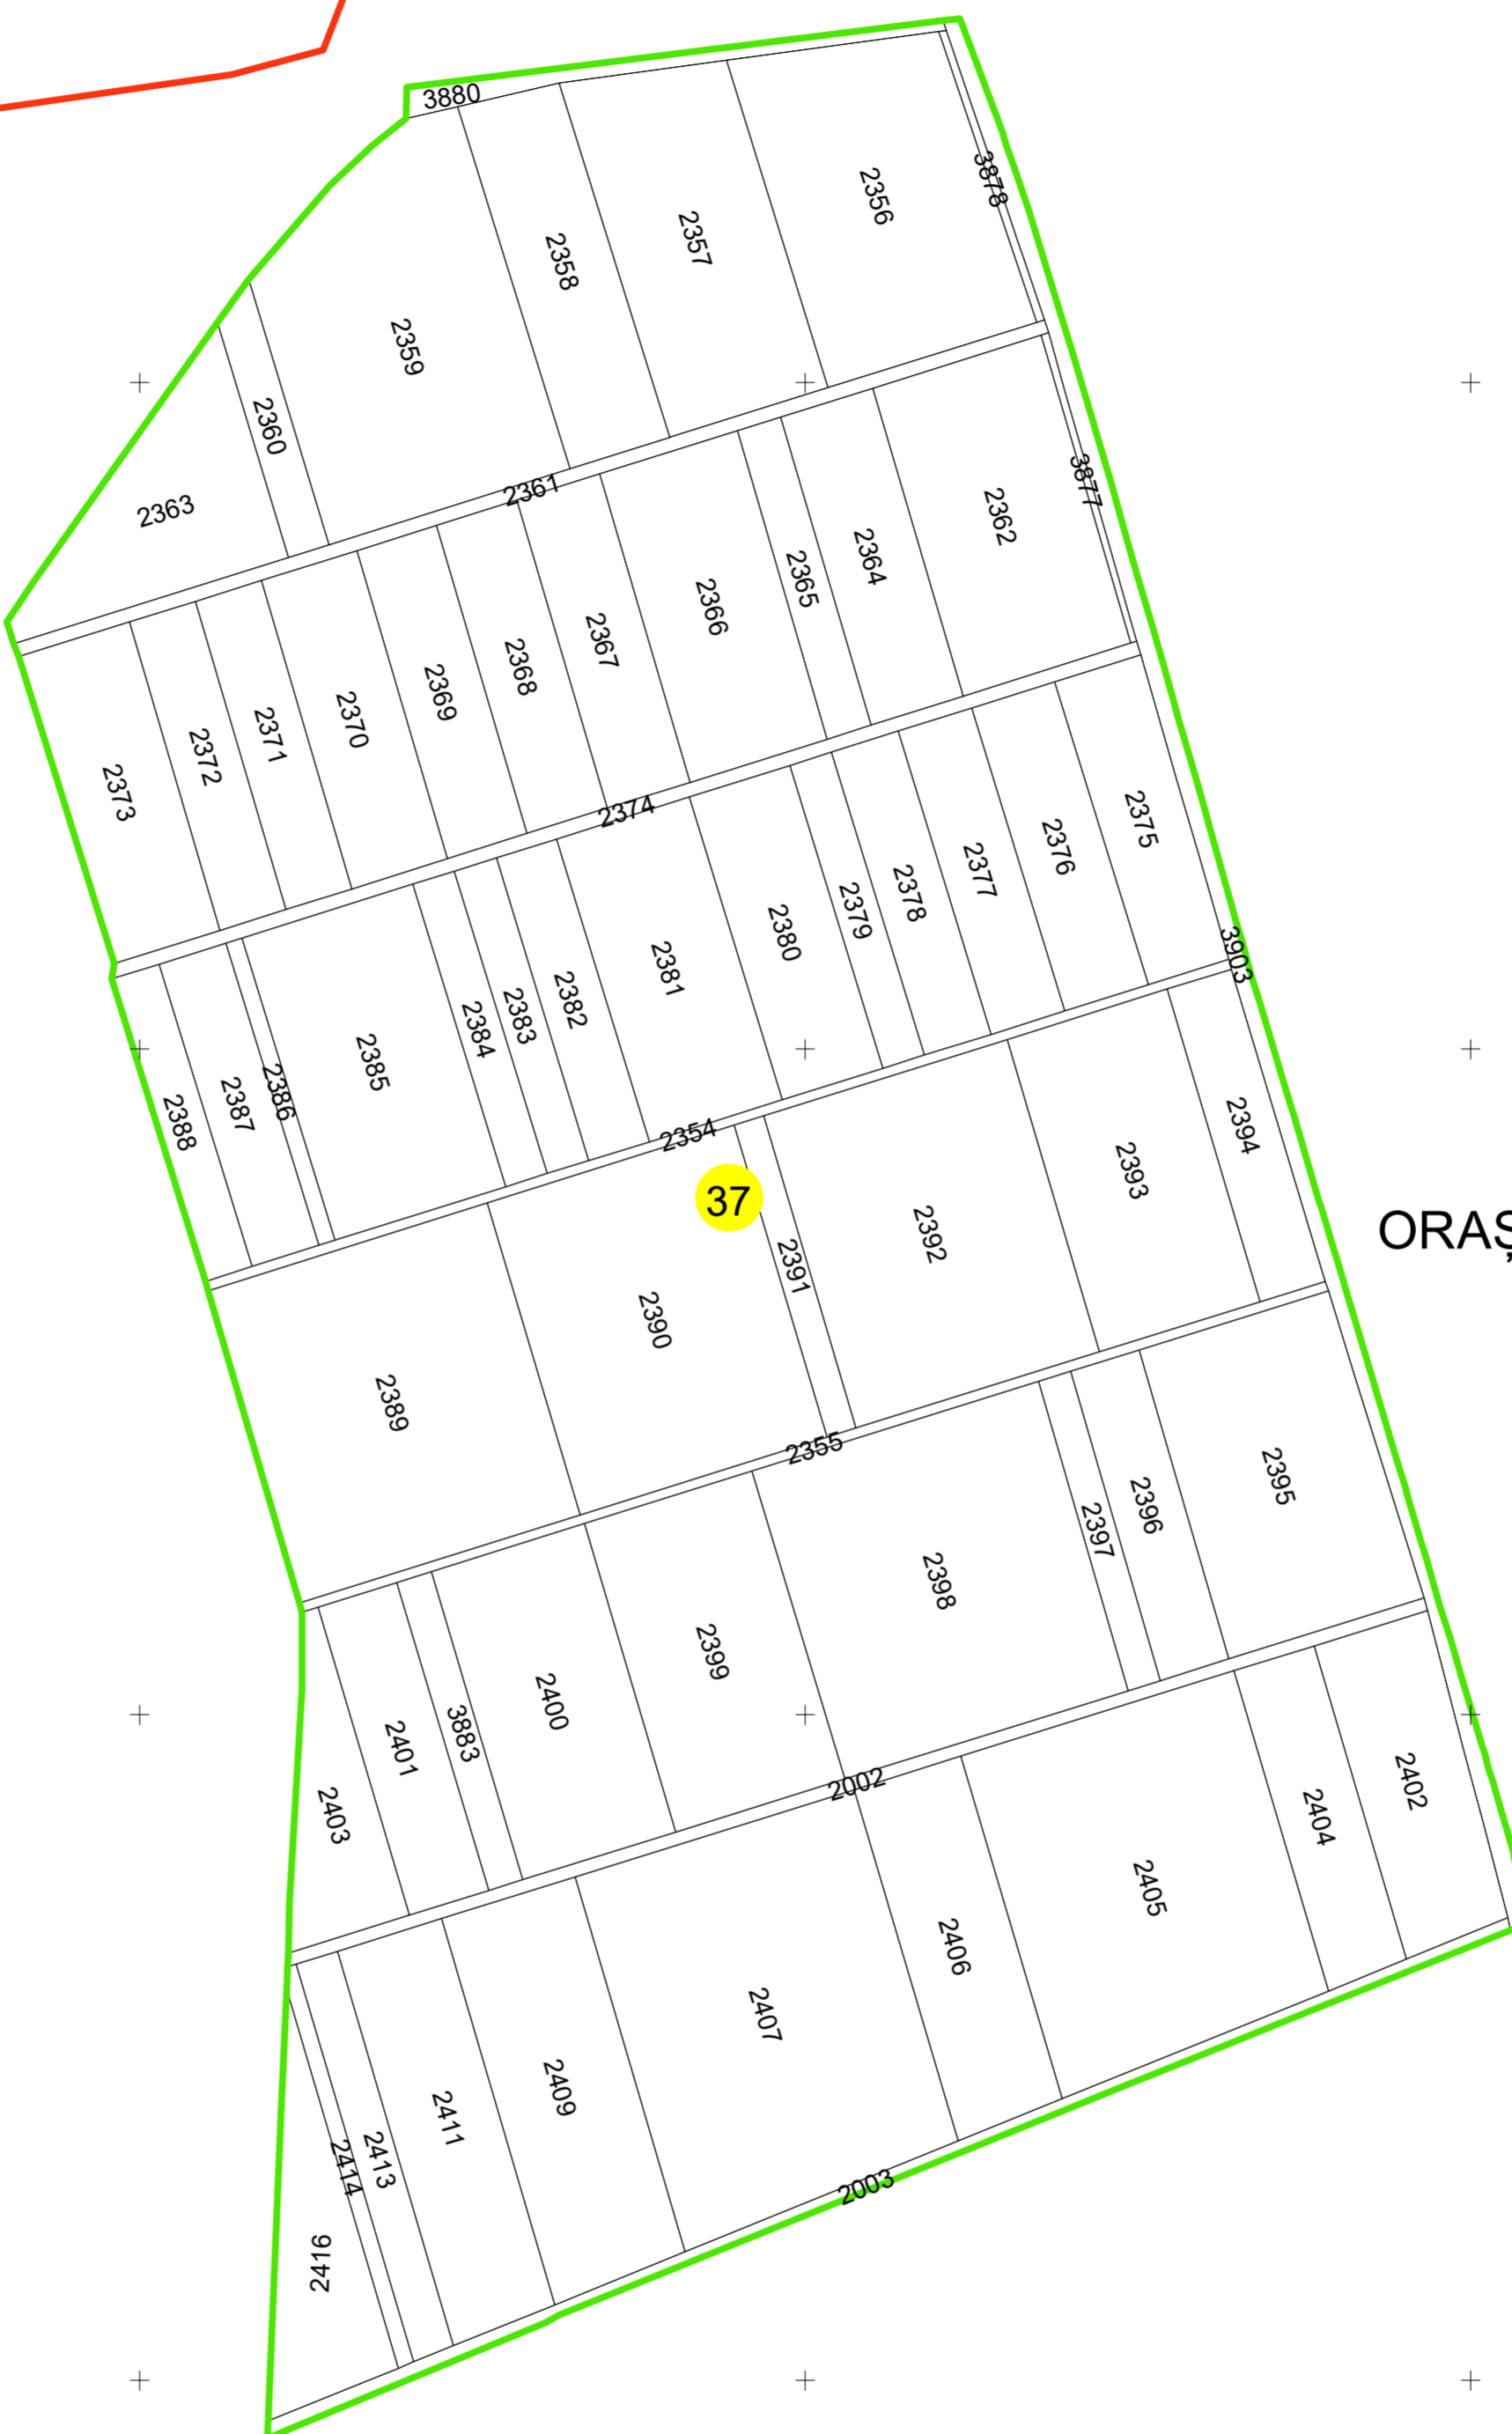

37

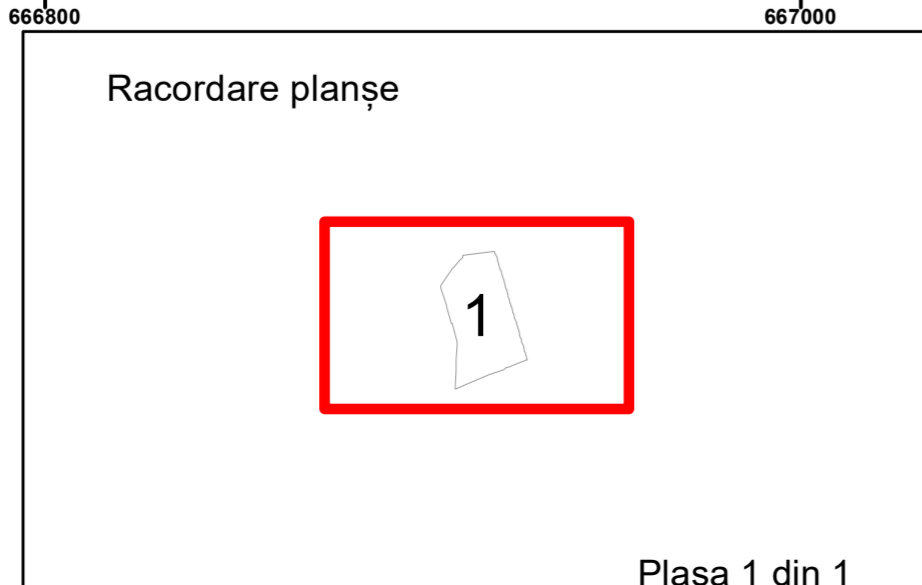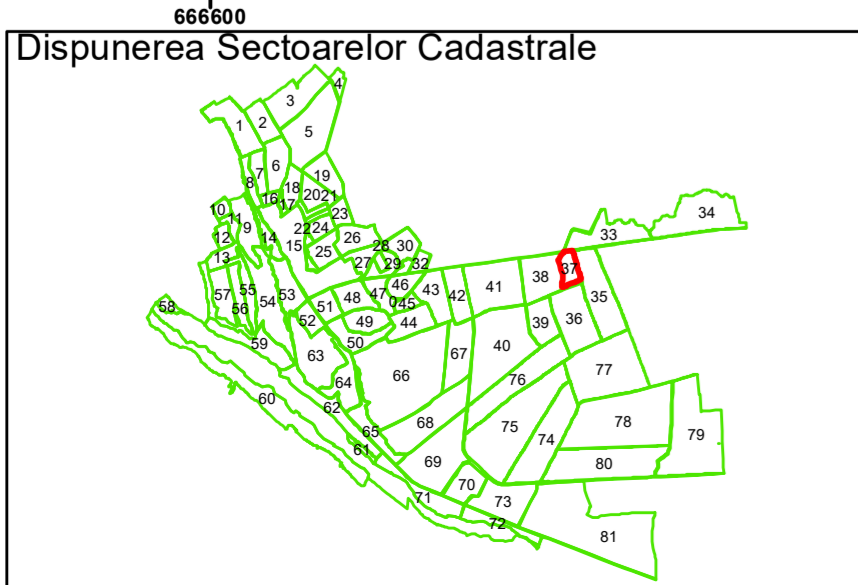

66600 666500 667000 667200 667400 667600 667800 668000

00250 00270 00290 00310 00330 00350

Legendă

Limită UAT	Limită Imobil
Limită Intravilan	Număr Sector Cadastral
Sector Cadastral	458 Identificator Teren

66600 666500 667000 667200 667400 667600 667800 668000

00250 00270 00290 00310 00330 00350

Executant: SC MEGAGIS SRL

Spre publicare

Data: septembrie 2022



66600 666500 667000 667200 667400 667600 667800 668000

00250 00270 00290 00310 00330 00350

PLAN CADASTRAL

UAT Panciu
Județul Vrancea
Sector Cadastral 37

Scara 1:2000, sistem de proiecție STEREO 70